

Youngner Architecture & Design
This drawing may be utilized only for the purpose of constructing or installing the work shown thereon at the site of the work specified. Any other use of this drawing, including without limitation any reproduction or alteration of this drawing, without prior written approval of Joshua G. Youngner Architect, P.C., is prohibited.

100 Sylvan Drive, Suite 209
Saint Simons Island, Georgia 31522
(912) 230-2832
www.YoungnerAD.com

**A NEW RESIDENCE FOR
LOT 147**
**15 LOGAN CIRCLE SAINT SIMONS
ISLAND, GEORGIA**

**03/04/2026
DRC FINAL**


REVISION DATE

Sheet Title:
**SECOND
FLOOR PLAN**

Project #: Date:
2024.04 01/16/2026

A2.02

APPROVED
By James W. Turner at 4:38 pm, Apr 23, 2026

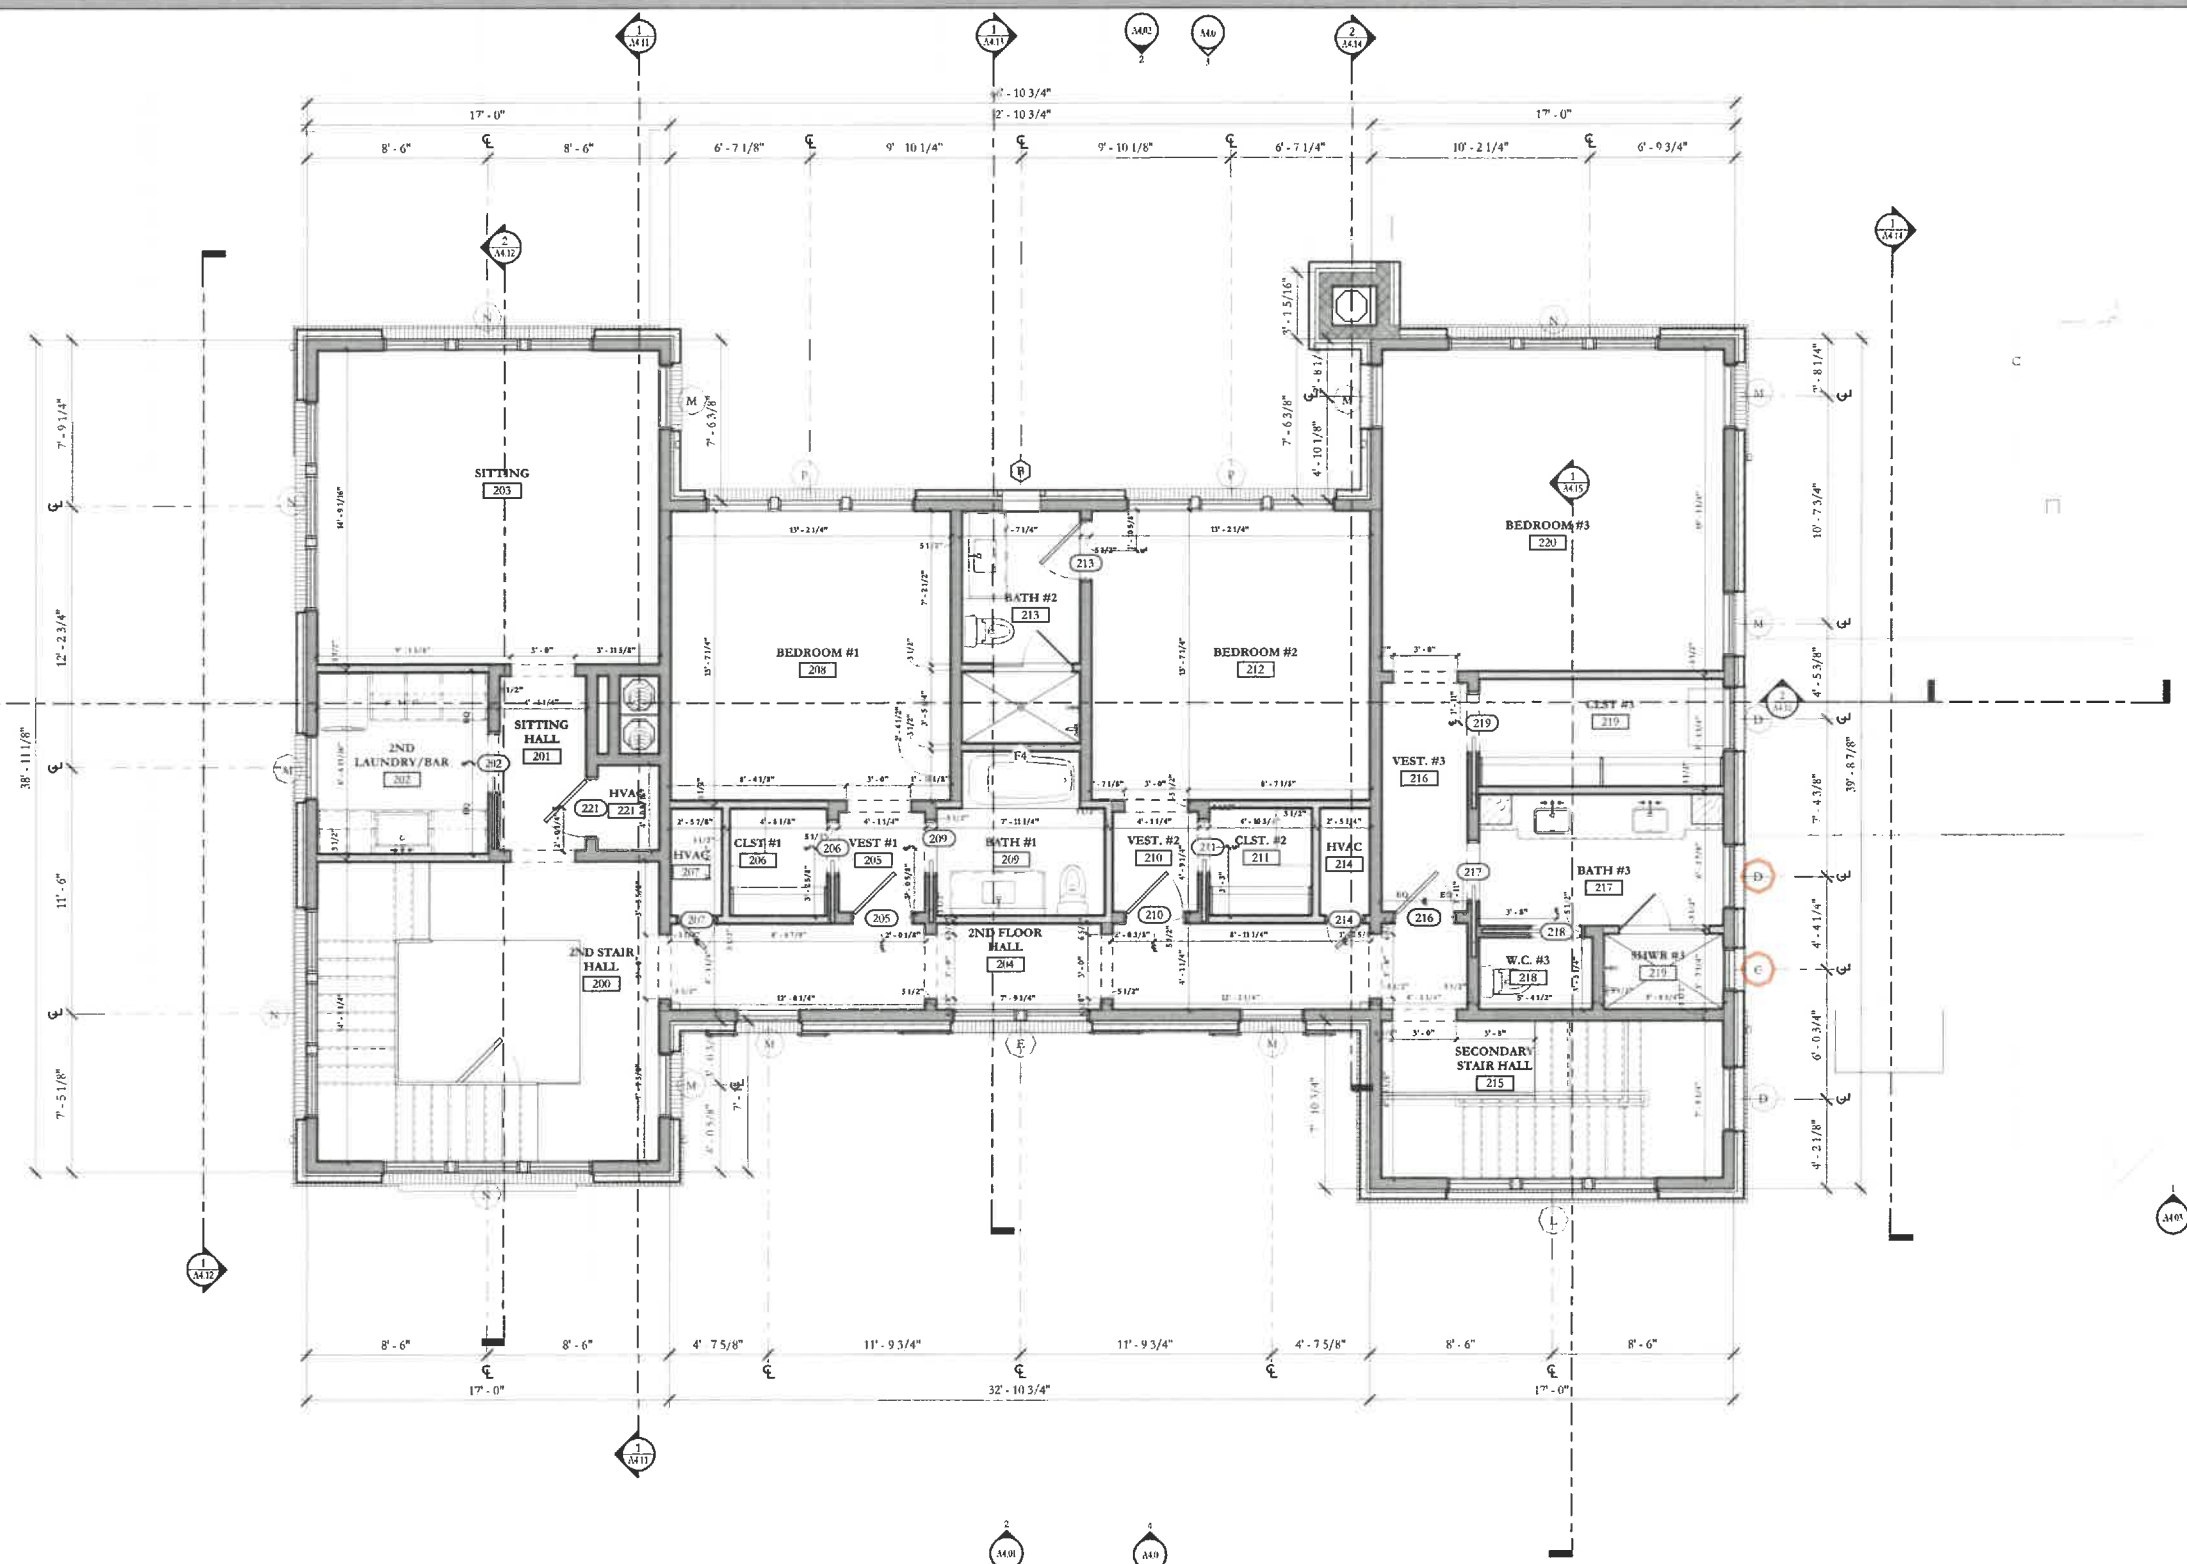

1 SECOND FLOOR PLAN
A2.02 SCALE: 1/4" = 1'-0"



- FLOOR PLAN GENERAL NOTES**
- ALL DIMENSIONS TO FACE OF BLOCK, FACE OF STUD, OR CENTERLINE OF COLUMN.
 - SPOT ELEVATIONS FROM M.S.L.
 - SEE SHEET A3.01 FOR WINDOW LEGEND.
 - SEE SHEET A3.02 FOR DOOR SCHEDULE & LEGEND.

WALL LEGEND	
DESCRIPTION	GRAPHIC
2X4 ON SIDE STUD WALL	
2X4 STUD WALL	
2X6 STUD WALL	
2X8 STUD WALL	
2X10 STUD WALL	

14-2024-02108-104
 C:\Users\james\OneDrive\Documents\Projects\2024\2024-04-23\2024-04-23-104\2024-04-23-104-104.dwg

