


12/30/2022 2:26:52 PM
HWB_Mat/1144_100_Planet/CLASS/2022/2022/1144/1144_Planet.rvt

1 SECOND FLOOR FURNITURE PLAN
SCALE: 1/4" = 1'-0"

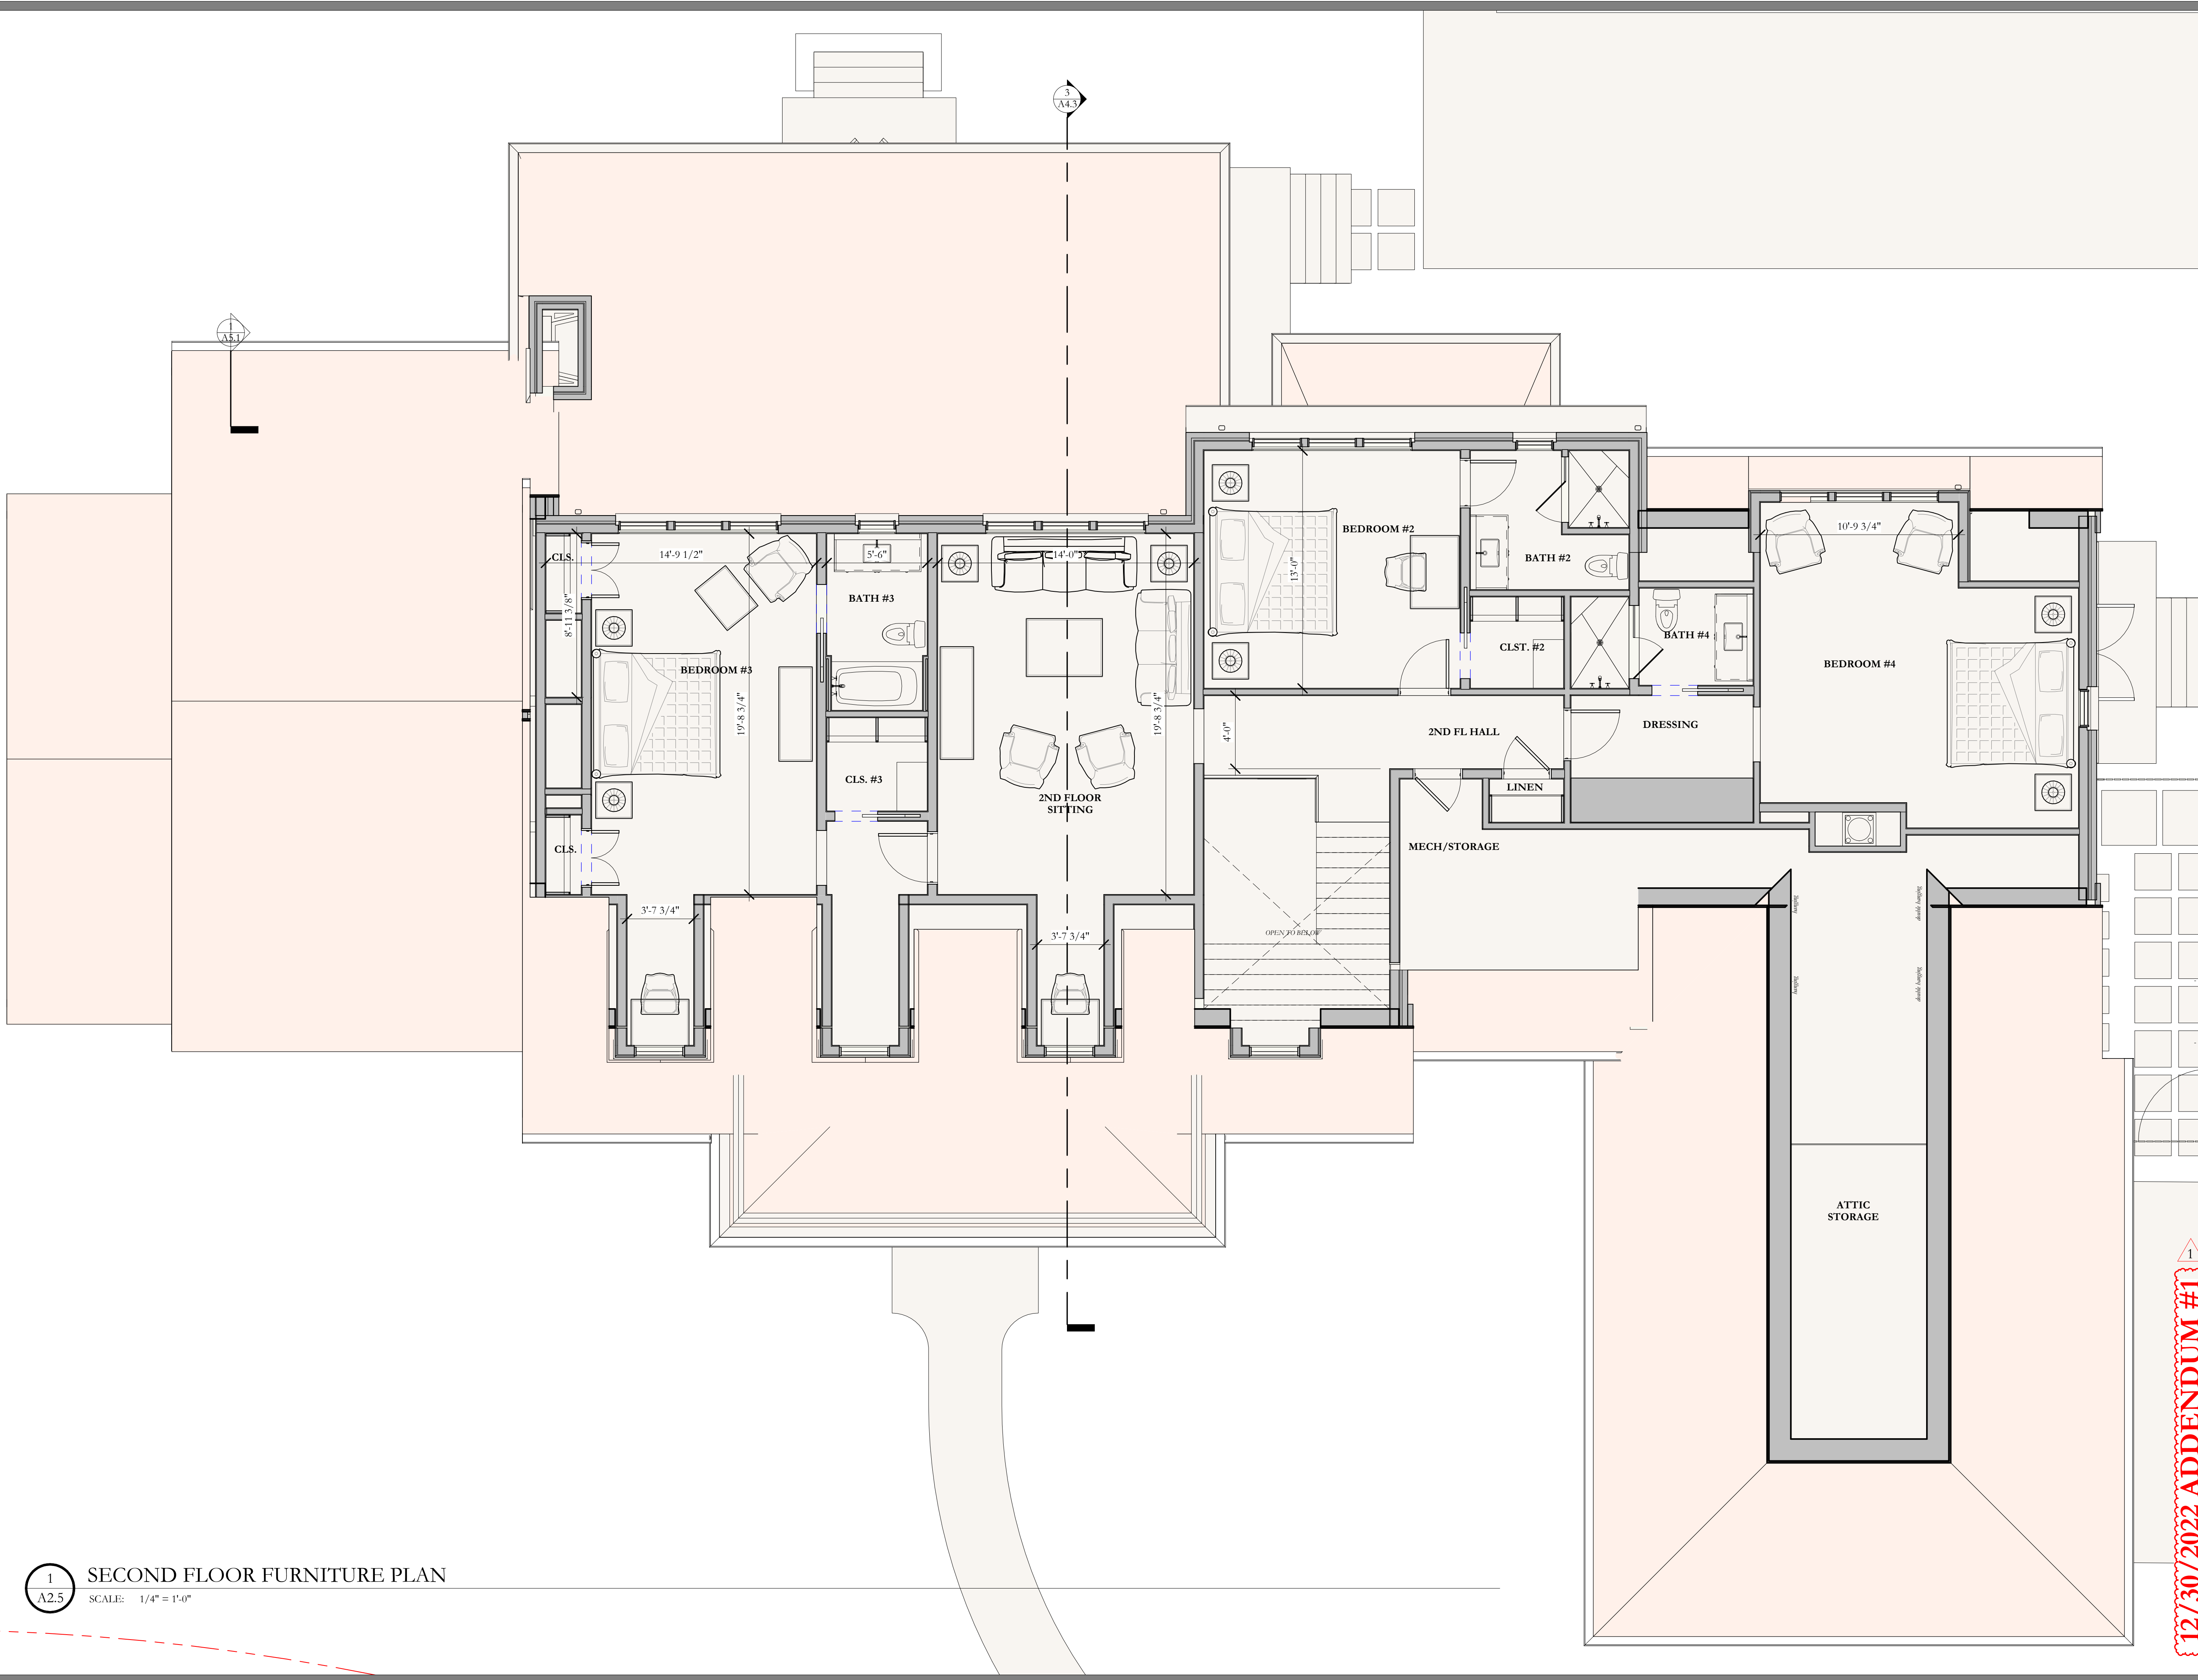

12/30/2022 ADDENDUM #1

**JOSHUA G. YOUNGNER
ARCHITECT, P.C.**

100 Sycamore Drive, Suite 209
Saint Simons Island, Georgia 31522
(912) 771-5281
www.jgyarchitect.com

Joshua G. Youngner Architect, P.C.

This drawing may be utilized only for the purpose of constructing or installing the work shown thereon at the site of the work specified. Any other use of this drawing, including without limitation any reproduction or alteration of this drawing, without prior written approval of Joshua G. Youngner Architect, P.C. is prohibited.

**A NEW RESIDENCE FOR
MARITIME HOMES**

192 PERTH LANE
SAINT SIMONS ISLAND, GEORGIA

#	REVISION	DATE
1	Addendum #1	12/30/2022

Sheet Title:
**SECOND
FLOOR
FURNITURE
PLAN**

Project #: 202212 Date: DEC. 9 2022

A2.5