




LOT 80, FREDERICA TOWNSHIP (PHASE I)

TOTAL AREA = 1.797 ACRES

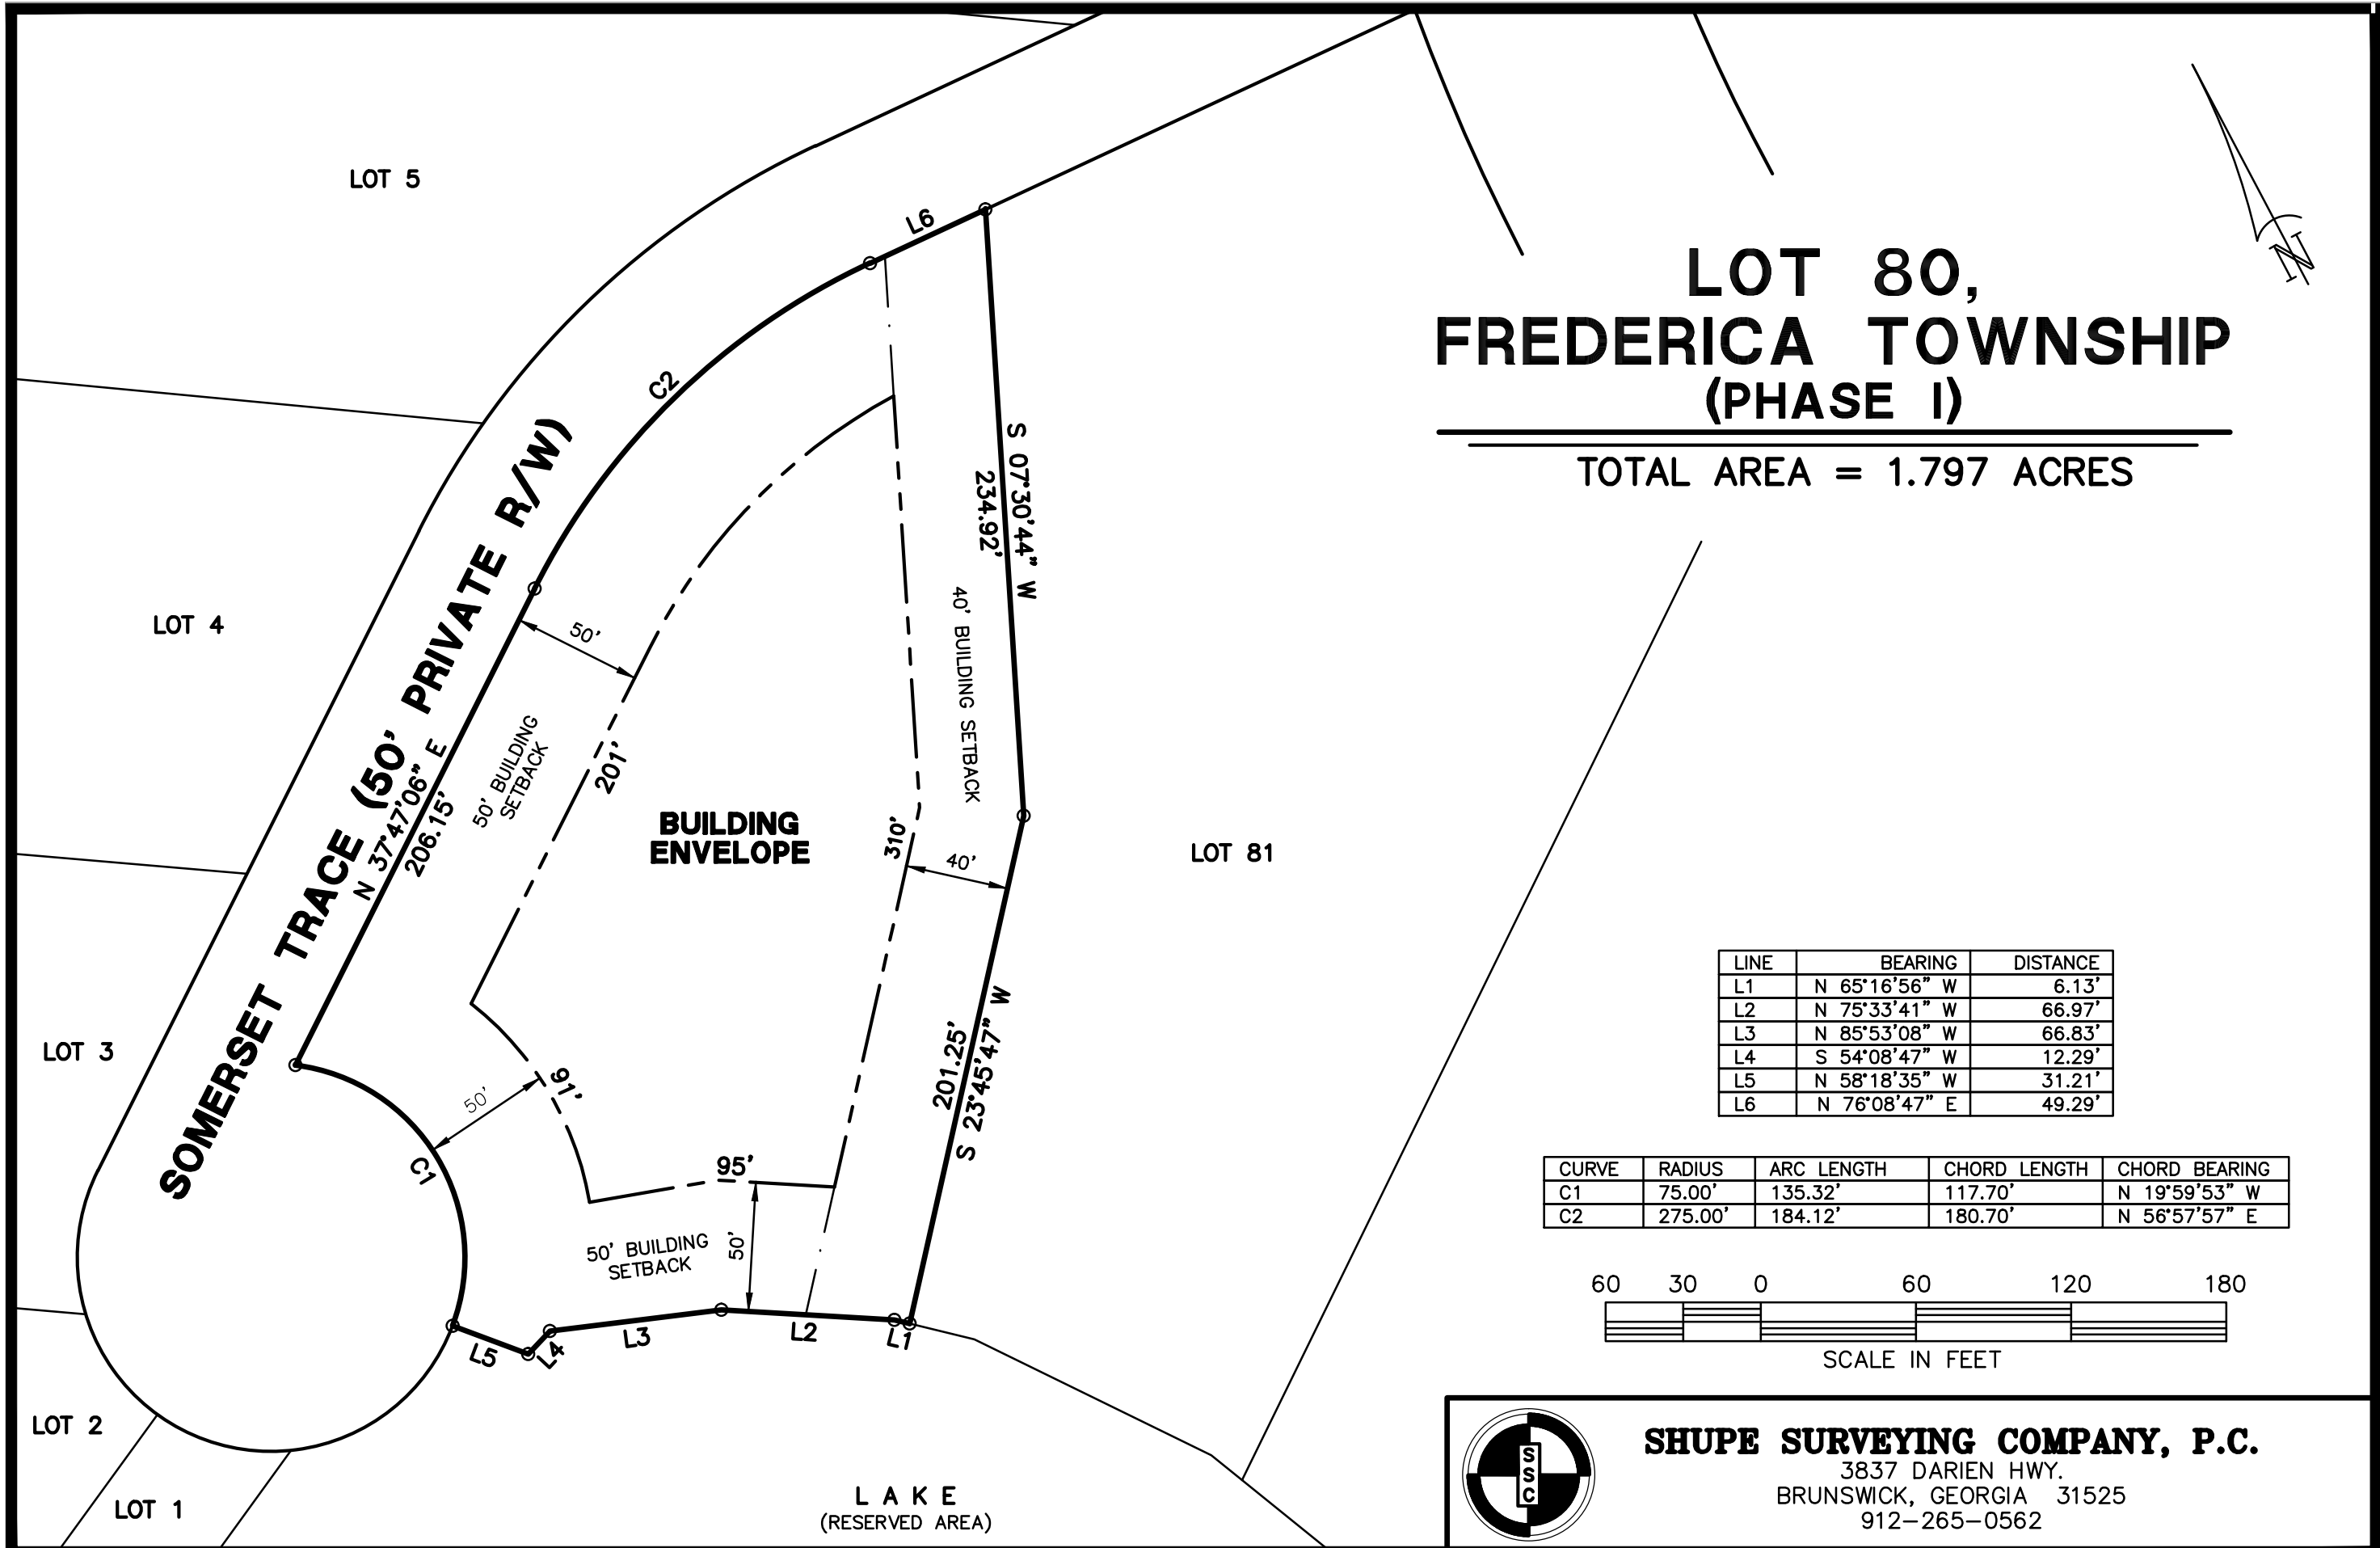

| LINE | BEARING | DISTANCE |
|------|---------------|----------|
| L1 | N 65°16'56" W | 6.13' |
| L2 | N 75°33'41" W | 66.97' |
| L3 | N 85°53'08" W | 66.83' |
| L4 | S 54°08'47" W | 12.29' |
| L5 | N 58°18'35" W | 31.21' |
| L6 | N 76°08'47" E | 49.29' |

| CURVE | RADIUS | ARC LENGTH | CHORD LENGTH | CHORD BEARING |
|-------|---------|------------|--------------|---------------|
| C1 | 75.00' | 135.32' | 117.70' | N 19°59'53" W |
| C2 | 275.00' | 184.12' | 180.70' | N 56°57'57" E |

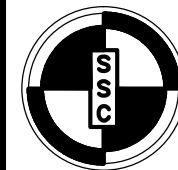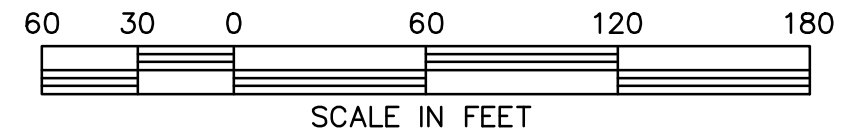

SHUPE SURVEYING COMPANY, P.C.
3837 DARIEN HWY.
BRUNSWICK, GEORGIA 31525
912-265-0562

L A K E
(RESERVED AREA)